

N O D N O T

H O I M E S

H O T E L



SOCIAL EVENTS & OCCASIONS



AN EXCLUSIVE EVENT VENUE, DESIGNED TO MAKE YOUR EVENT TRULY STAND OUT

Located in the heart of Marylebone, Holmes Hotel London offers a unique selection of event spaces suitable for any occasion, including The Residence – a stylish event space consisting of 5 individual rooms. Each can be hired separately or combined to create an exclusive space, with access to a fully stocked open plan pantry kitchen.

Perfect for private parties, social events, product launches, celebrations and much more. We can do it all.

The Residence easily combines with our additional 5 meeting spaces, making this venue ideal for a range of multi-use events.

To book or to find out more, simply contact our Events Team
T: +44 (0) 333 400 6136 E: bookmyevent@holmeshotel.com

We look forward to welcoming you Holmes.

EXCLUSIVE HIRE

Perfect for your very own private event,
The Residence can be hired out exclusively for up to 130 guests.

Takeover The Residence for your private party, celebration or event
and enjoy a fully stocked Pantry, a playful Billiards Room
and your very own Cellar with a wine fridge.


We’ve even got 3 outdoor terraces to choose from.

SIZE WxLxH (M²)	THEATRE	BOARDROOM	U-SHAPE	CLASSROOM	CABARET	DINNER	RECEPTION
Lower Ground Floor - The Residence							Exclusive Hire 100-130



The Residence

View virtual tour [here](#).

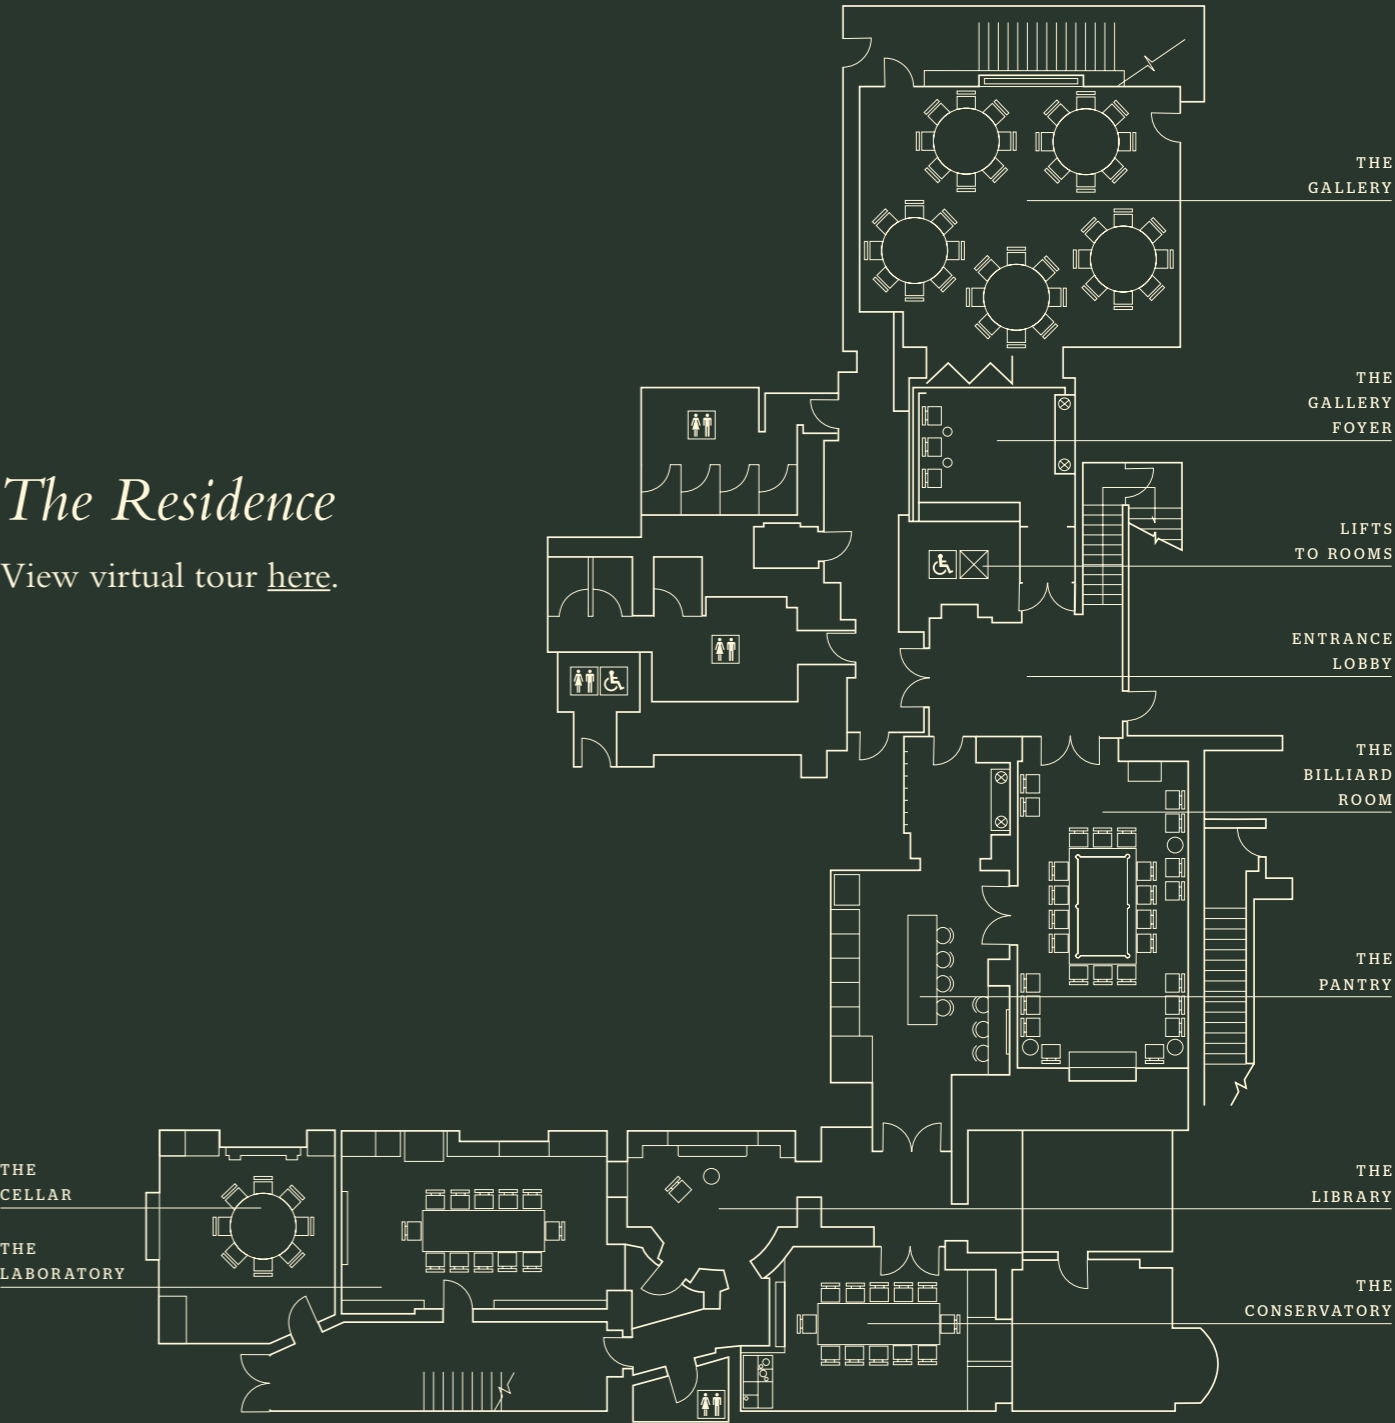




THE GALLERY

A versatile event space for up to 60 guests, The Gallery offers a stylish space for dinners, celebrations, afternoon tea parties and receptions. It can be dressed to your exact requirements, and an array of catering options are available. The Gallery can also be combined with multiple other event spaces across the hotel.

View virtual tour [here](#).

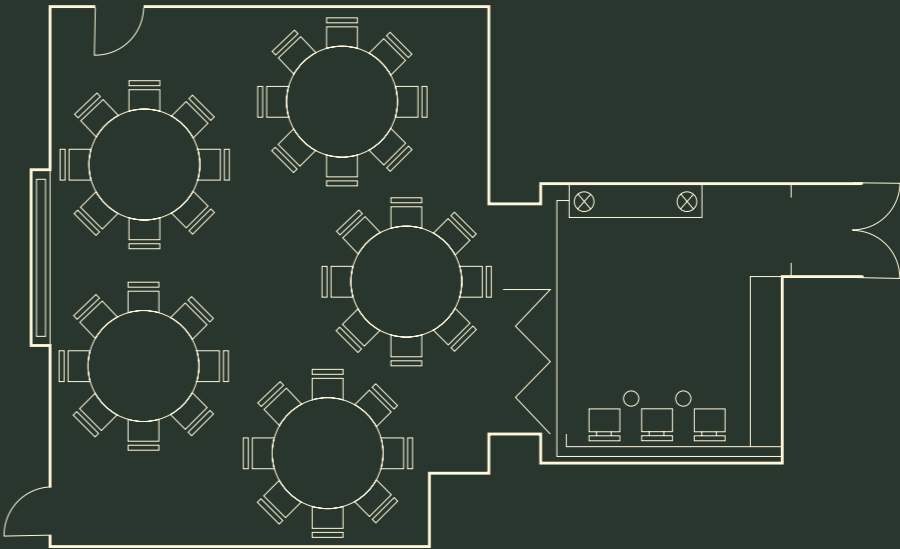

ACCESS TO
THE RESIDENCE
& OTHER EVENT
SPACES


	SIZE WxLxH (M ²)	THEATRE	BOARDROOM	U-SHAPE	CLASSROOM	CABARET	DINNER	RECEPTION
The Gallery	7.7x6.0x2.4 (46.2m ²)	60	20	18	18	48	60	60



THE BILLIARD ROOM

A uniquely playful space, The Billiard Room features an antique dining table which unveils a hidden, fully-fledged billiards table, plus scoreboards, cues, multi-media screen and an obligatory drinks cabinet which can be stocked to your liking.

View virtual tour [here](#).

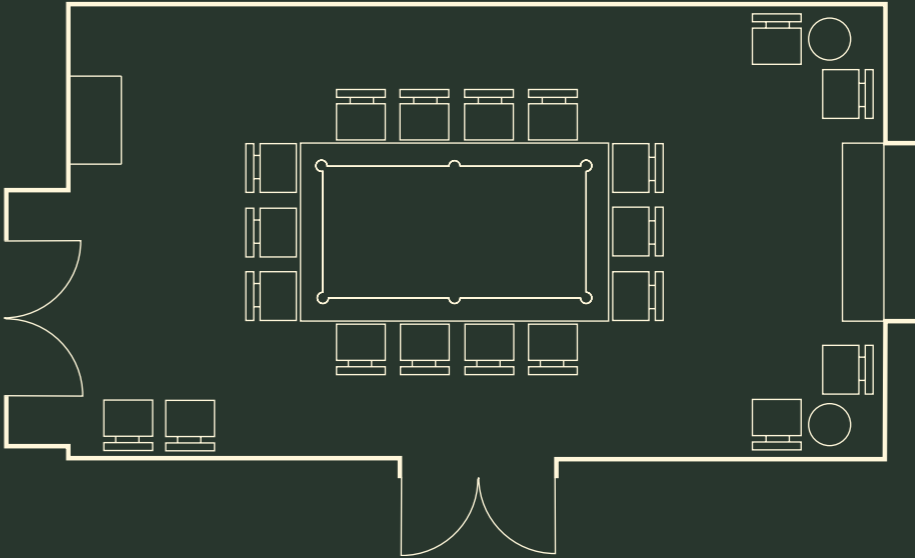

	SIZE WxLxH (M ²)	THEATRE	BOARDROOM	U-SHAPE	CLASSROOM	CABARET	DINNER	RECEPTION
The Billiards Room	7.3x4.2x2.3 (30.7m ²)		14				14	20




THE PANTRY

A beautiful contemporary pantry with everything you need to host your party or event. Featuring marble cabinets, fully-stocked snack drawers, premium wine fridge and still and sparkling water on tap, The Pantry is a great space on its own, or as part of a combination of rooms to host in.

View virtual tour [here](#).

ACCESS TO
THE CONSERVATORY
& OTHER EVENT
SPACES

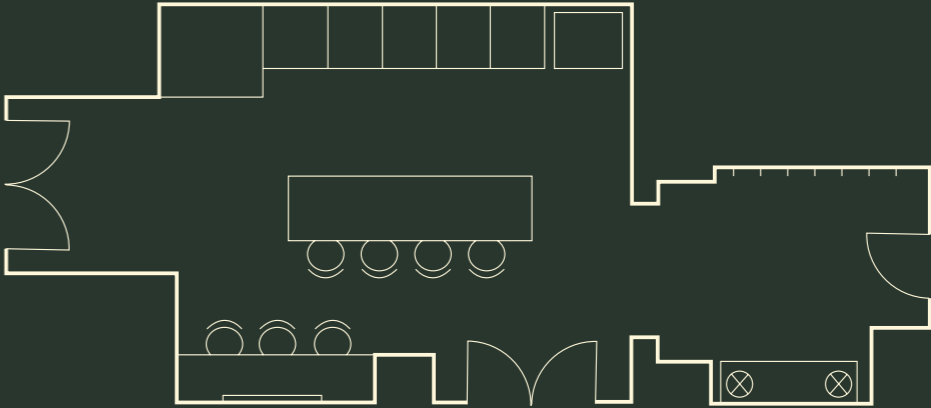

ACCESS TO
THE RESIDENCE

ACCESS TO
THE BILLIARD ROOM


	SIZE WxLxH (M ²)	THEATRE	BOARDROOM	U-SHAPE	CLASSROOM	CABARET	DINNER	RECEPTION
The Pantry	29.8m ²							20



THE CONSERVATORY

Featuring a large open skylight to the private courtyard above, stylish brick walls and quirky art, The Conservatory is flooded with natural daylight, ideal for intimate dinners and celebratory gatherings.

View virtual tour [here](#).

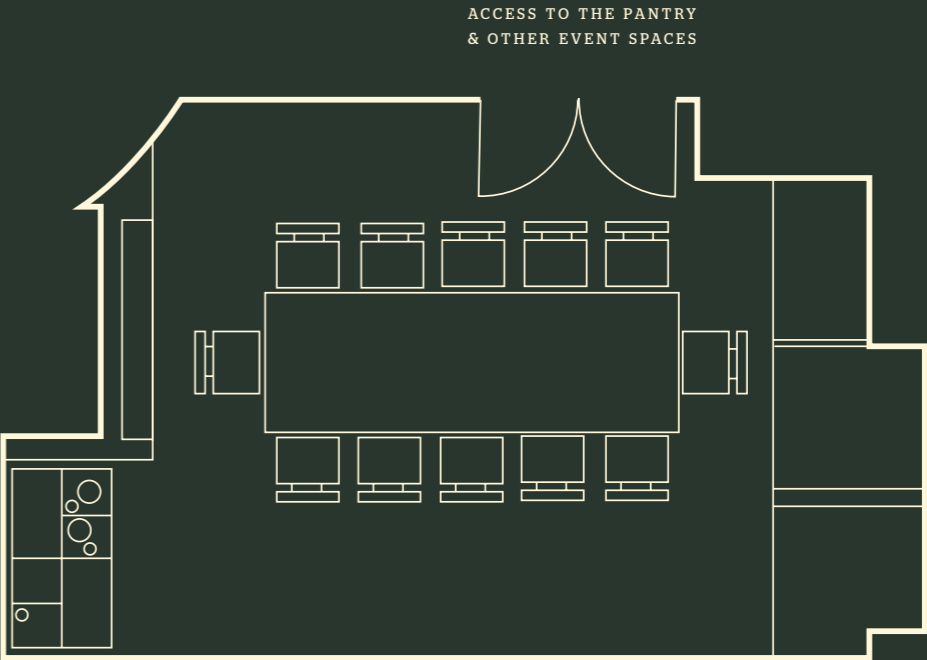


	SIZE WxLxH (M ²)	THEATRE	BOARDROOM	U-SHAPE	CLASSROOM	CABARET	DINNER	RECEPTION
The Conservatory	22m ²		10				10	15



THE LABORATORY

The Laboratory is super playful, with wipeable walls for writing on, an interactive 65in media screen and lots of quirky artefacts to discover. It's the ideal space for unique dinners, mini events and workshops. The Laboratory adds a unique and immersive element to any event.

View virtual tour [here](#).

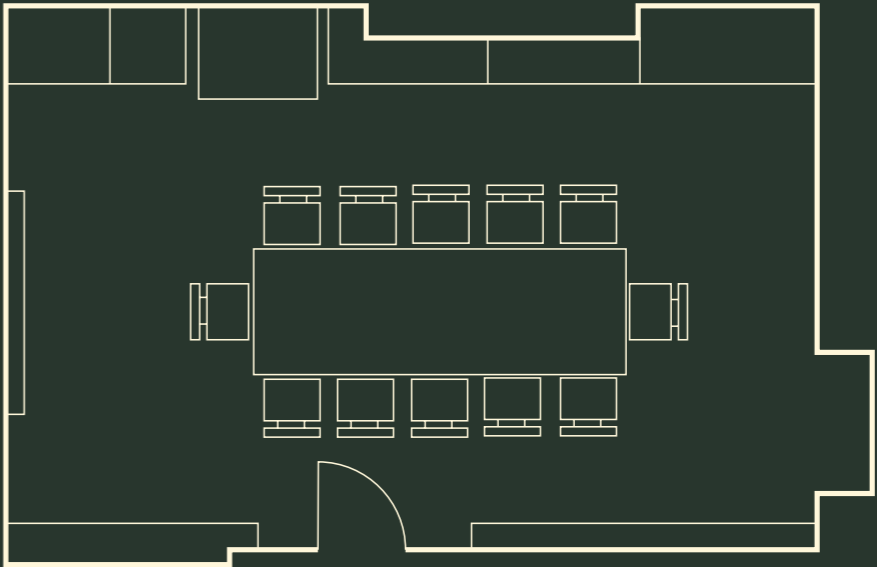

ACCESS TO THE RESIDENCE
& OTHER EVENT SPACES


	SIZE WxLxH (M ²)	THEATRE	BOARDROOM	U-SHAPE	CLASSROOM	CABARET	DINNER	RECEPTION
The Laboratory	29.3m ²		14				14	20



THE CELLAR

Perfect for private dinners, intimate wine tastings or other smaller events, The Cellar is a warm and cosy panelled room featuring claret red walls and its very own wine cabinet. This space creates an elegant yet informal setting for any private gathering.

View virtual tour [here](#).

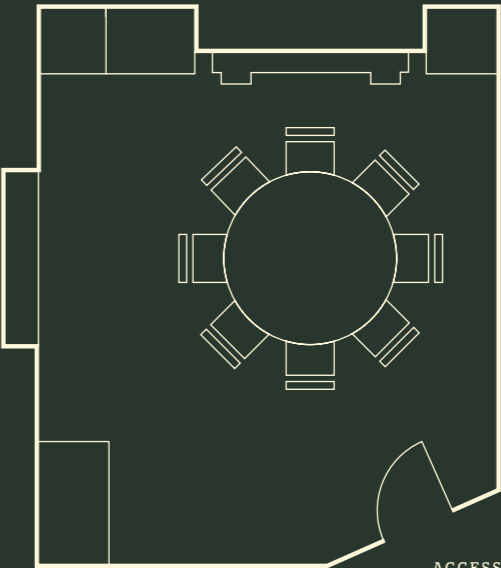

ACCESS TO THE RESIDENCE
& OTHER EVENT SPACES

	SIZE WxLxH (M ²)	THEATRE	BOARDROOM	U-SHAPE	CLASSROOM	CABARET	DINNER	RECEPTION
The Cellar	22.5m ²		8				8	10

FOOD & DRINK

Make your celebration or event one to remember
for all the right reasons!

Head Chef Stefano Motta will work with you and our Event Planners
to put together a range of options for you, ranging from canapés,
afternoon teas, full dining menus and everything in between.

Looking for some creative cocktails for your guests?
We've got that covered too, with our expert mixologists on hand
to design your night.

View our sample menus [here](#).



ROOMS & SUITES

Elegantly appointed and designed with your guests in mind,
Holmes' 118 rooms range from cosy hideaways for two,
to spacious Heritage Deluxe Rooms, Studio Suites
and luxurious duplex Loft Suites.

Make the most of your celebrations and stay the night with us.

Find out our latest availability and rates [here](#).

or contact our Reservations Team

T: +44 (0) 333 400 6138

E: reservations@holmeshotel.com



N O O N O T

H O I M E S

H O T E L



Please note:
map is not to scale

+44(0) 333 400 6136
[INFO@HOLMESHOTEL.COM](mailto:info@holmeshotel.com)
[HOLMESHOTEL.COM](http://holmeshotel.com)



[HOLMESHOTEL.COM/SOCIAL](http://holmeshotel.com/social)

